


SEDIMENT SUMP
TYPICAL CROSS SECTION
PROJECT 2A
SCALE: 1"=20' H, 1"= 10' V

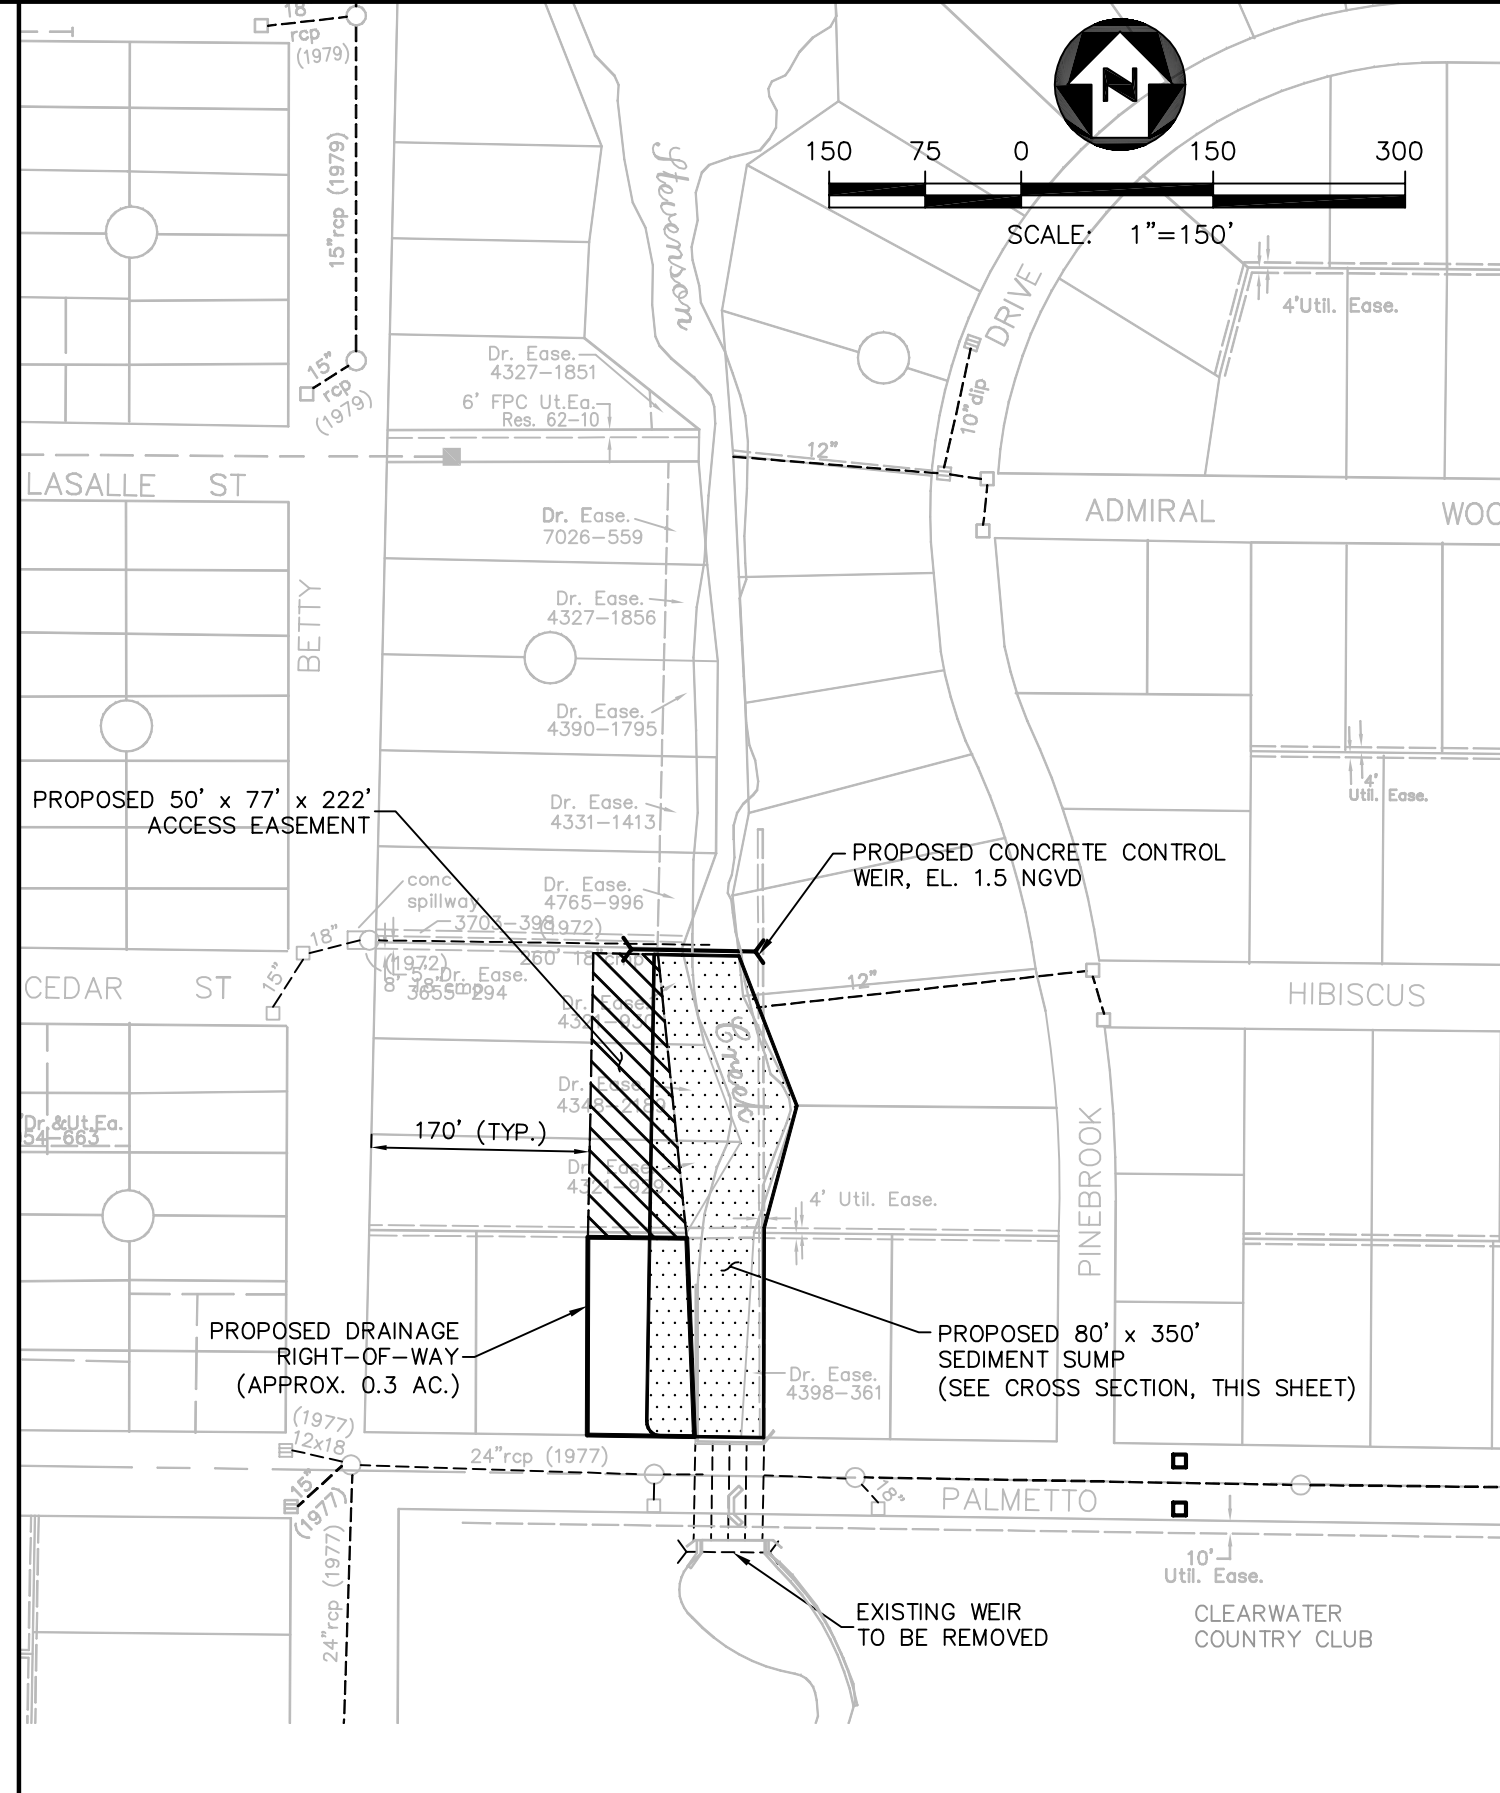

STEVENSON CREEK WATERSHED MANAGEMENT PLAN

THE CITY OF
CLEARWATER, FLORIDA

PARSONS ENGINEERING SCIENCE, INC.
Tampa, Florida
(813) 933-4650

FIGURE 3.1-13

PROJECT 2A PALMETTO STREET
SEDIMENT SUMP