


LEGEND

- PROPOSED WATER QUALITY INLET
- PROPOSED STORM MANHOLE
- PROPOSED STORM PIPE
- - - EXISTING PIPE TO BE REPLACED
- - - EXISTING PIPE TO REMAIN
- - - EXISTING PIPE TO BE ABANDONED
- ▭ (with arrows) PROPOSED LITTORAL SHELF

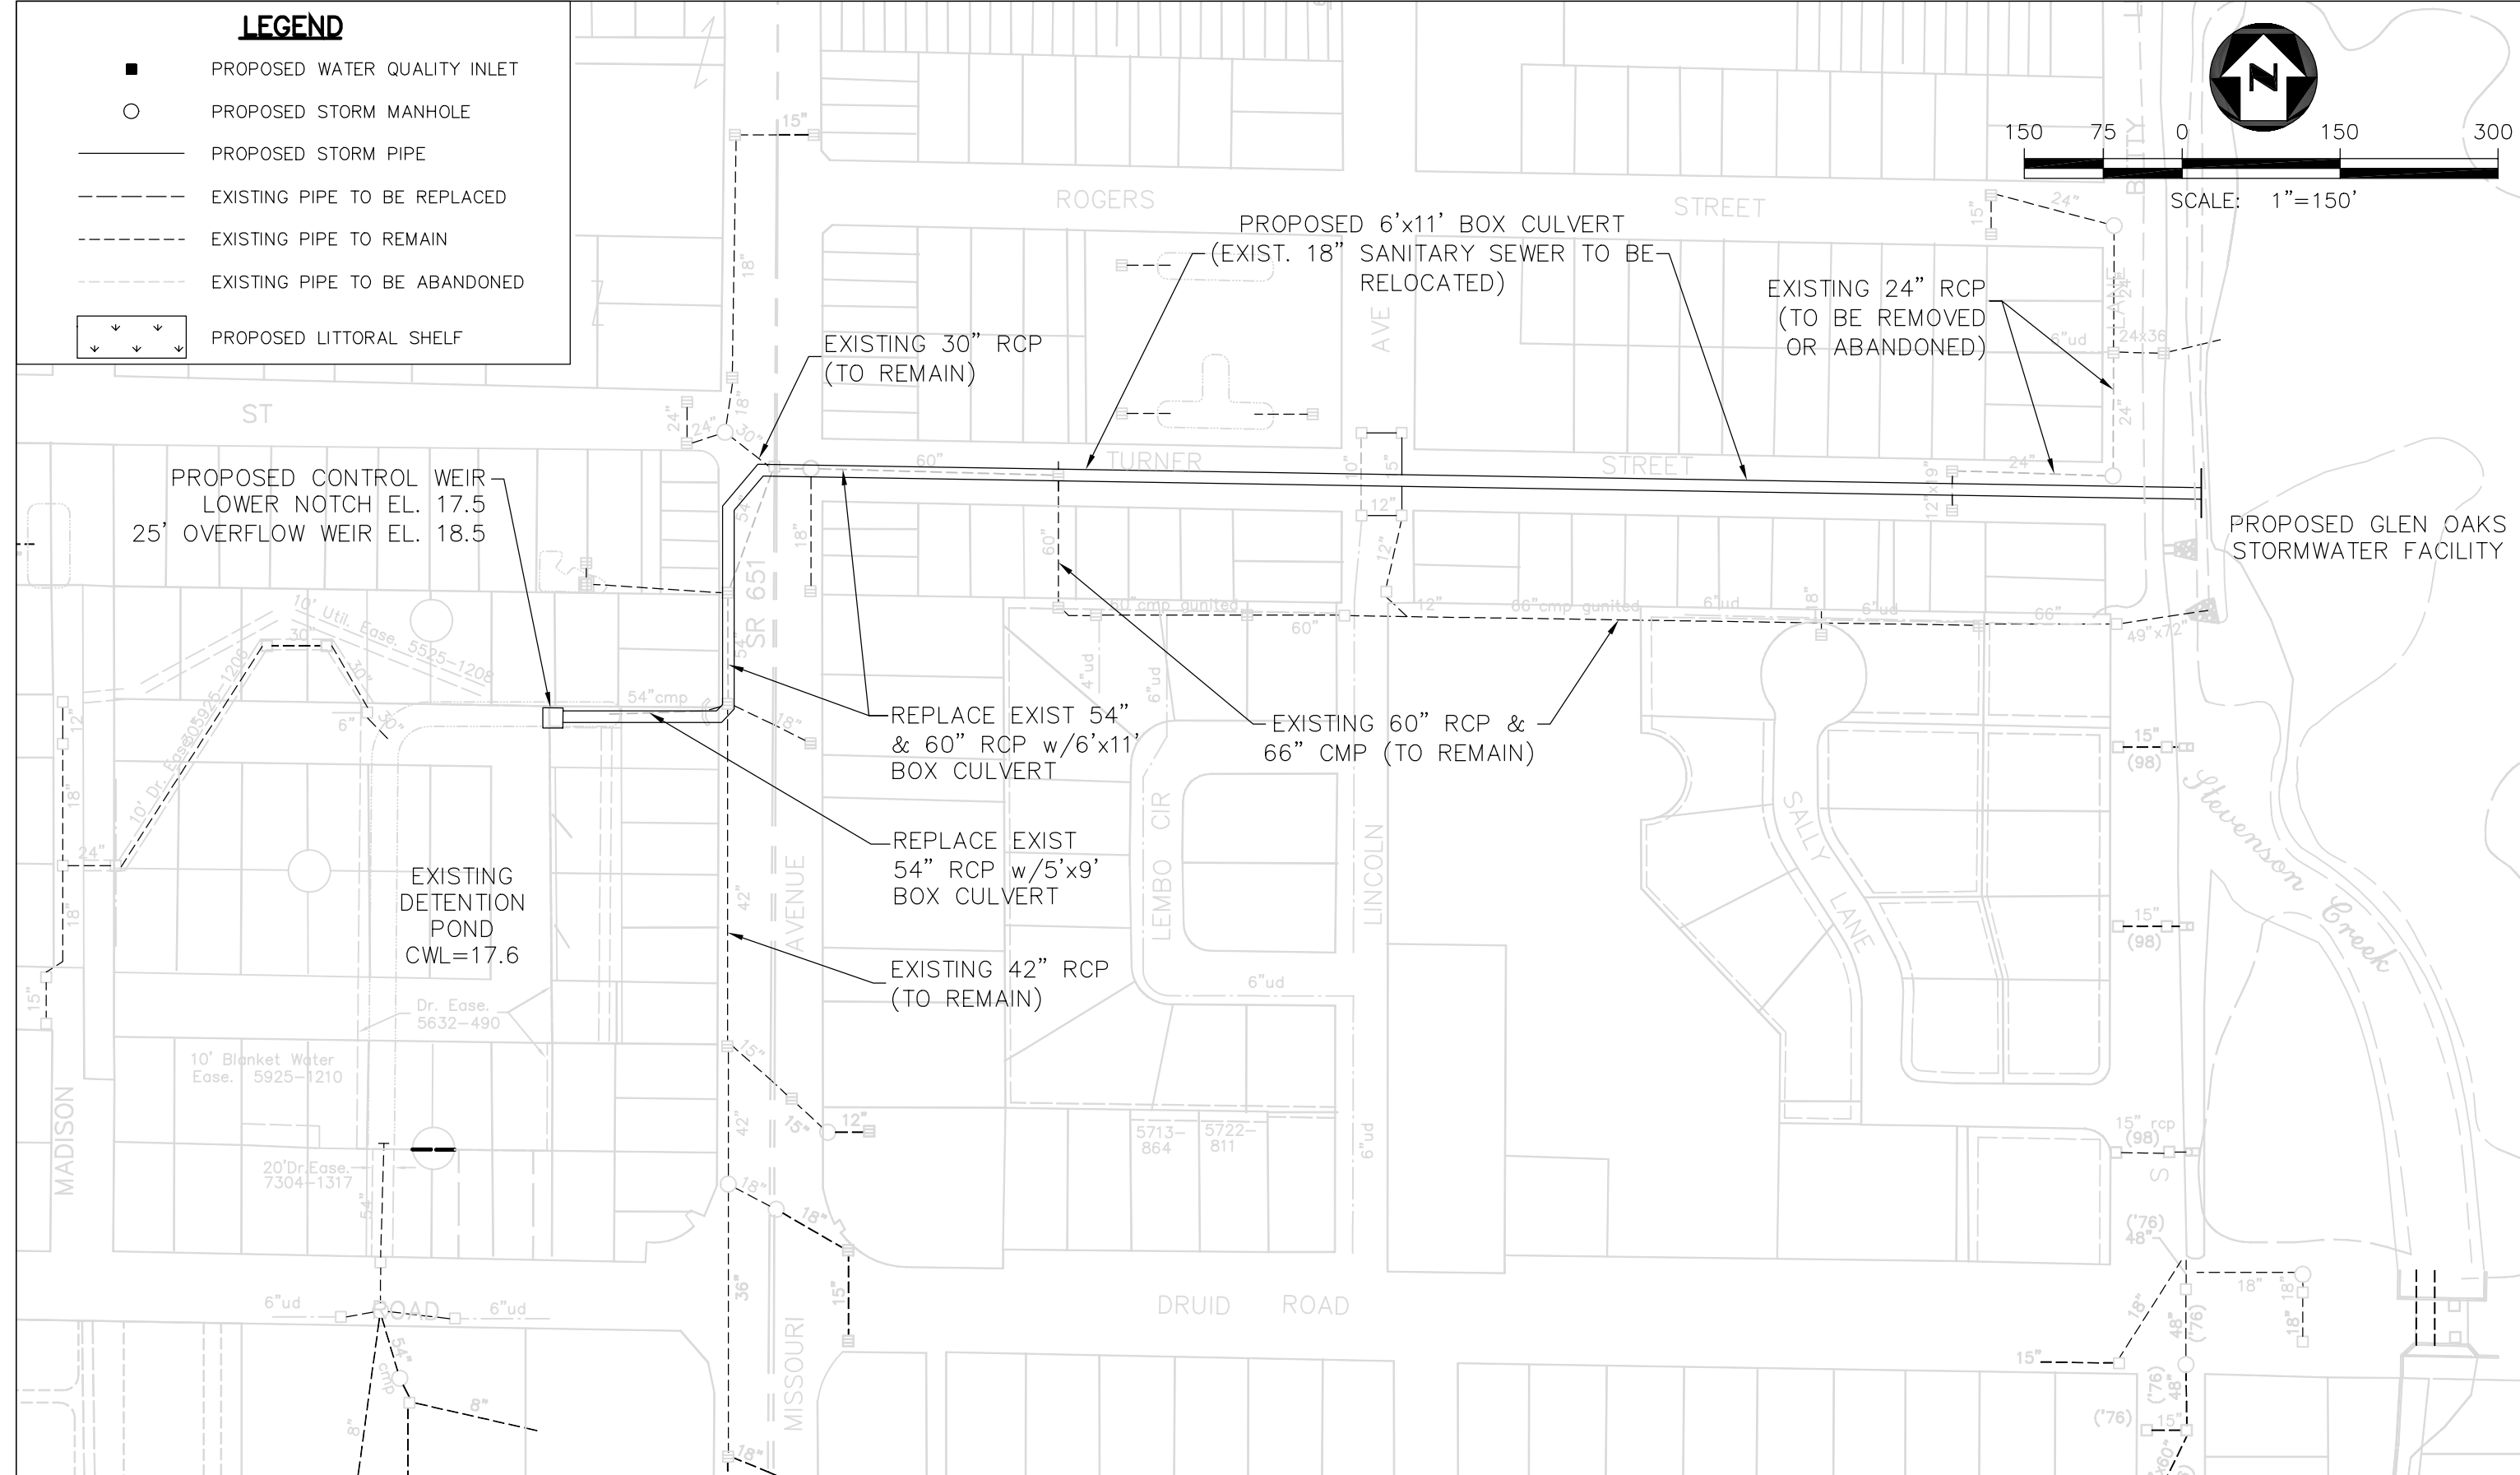


SCALE: 1"=150'



STEVENSON CREEK WATERSHED MANAGEMENT PLAN

FIGURE 3.1-32


THE CITY OF CLEARWATER, FLORIDA


PARSONS ENGINEERING SCIENCE, INC.
 Tampa, Florida
 (813) 933-4650

PROJECT 6B TURNER STREET BOX CULVERT

No XREFs
 J:\DATA\737626\gis\Easements\EXHIBITS2.dwg, 06/06/2001 at 14:30, M. BAKER, 1/150