


SCALE: 1"=150'

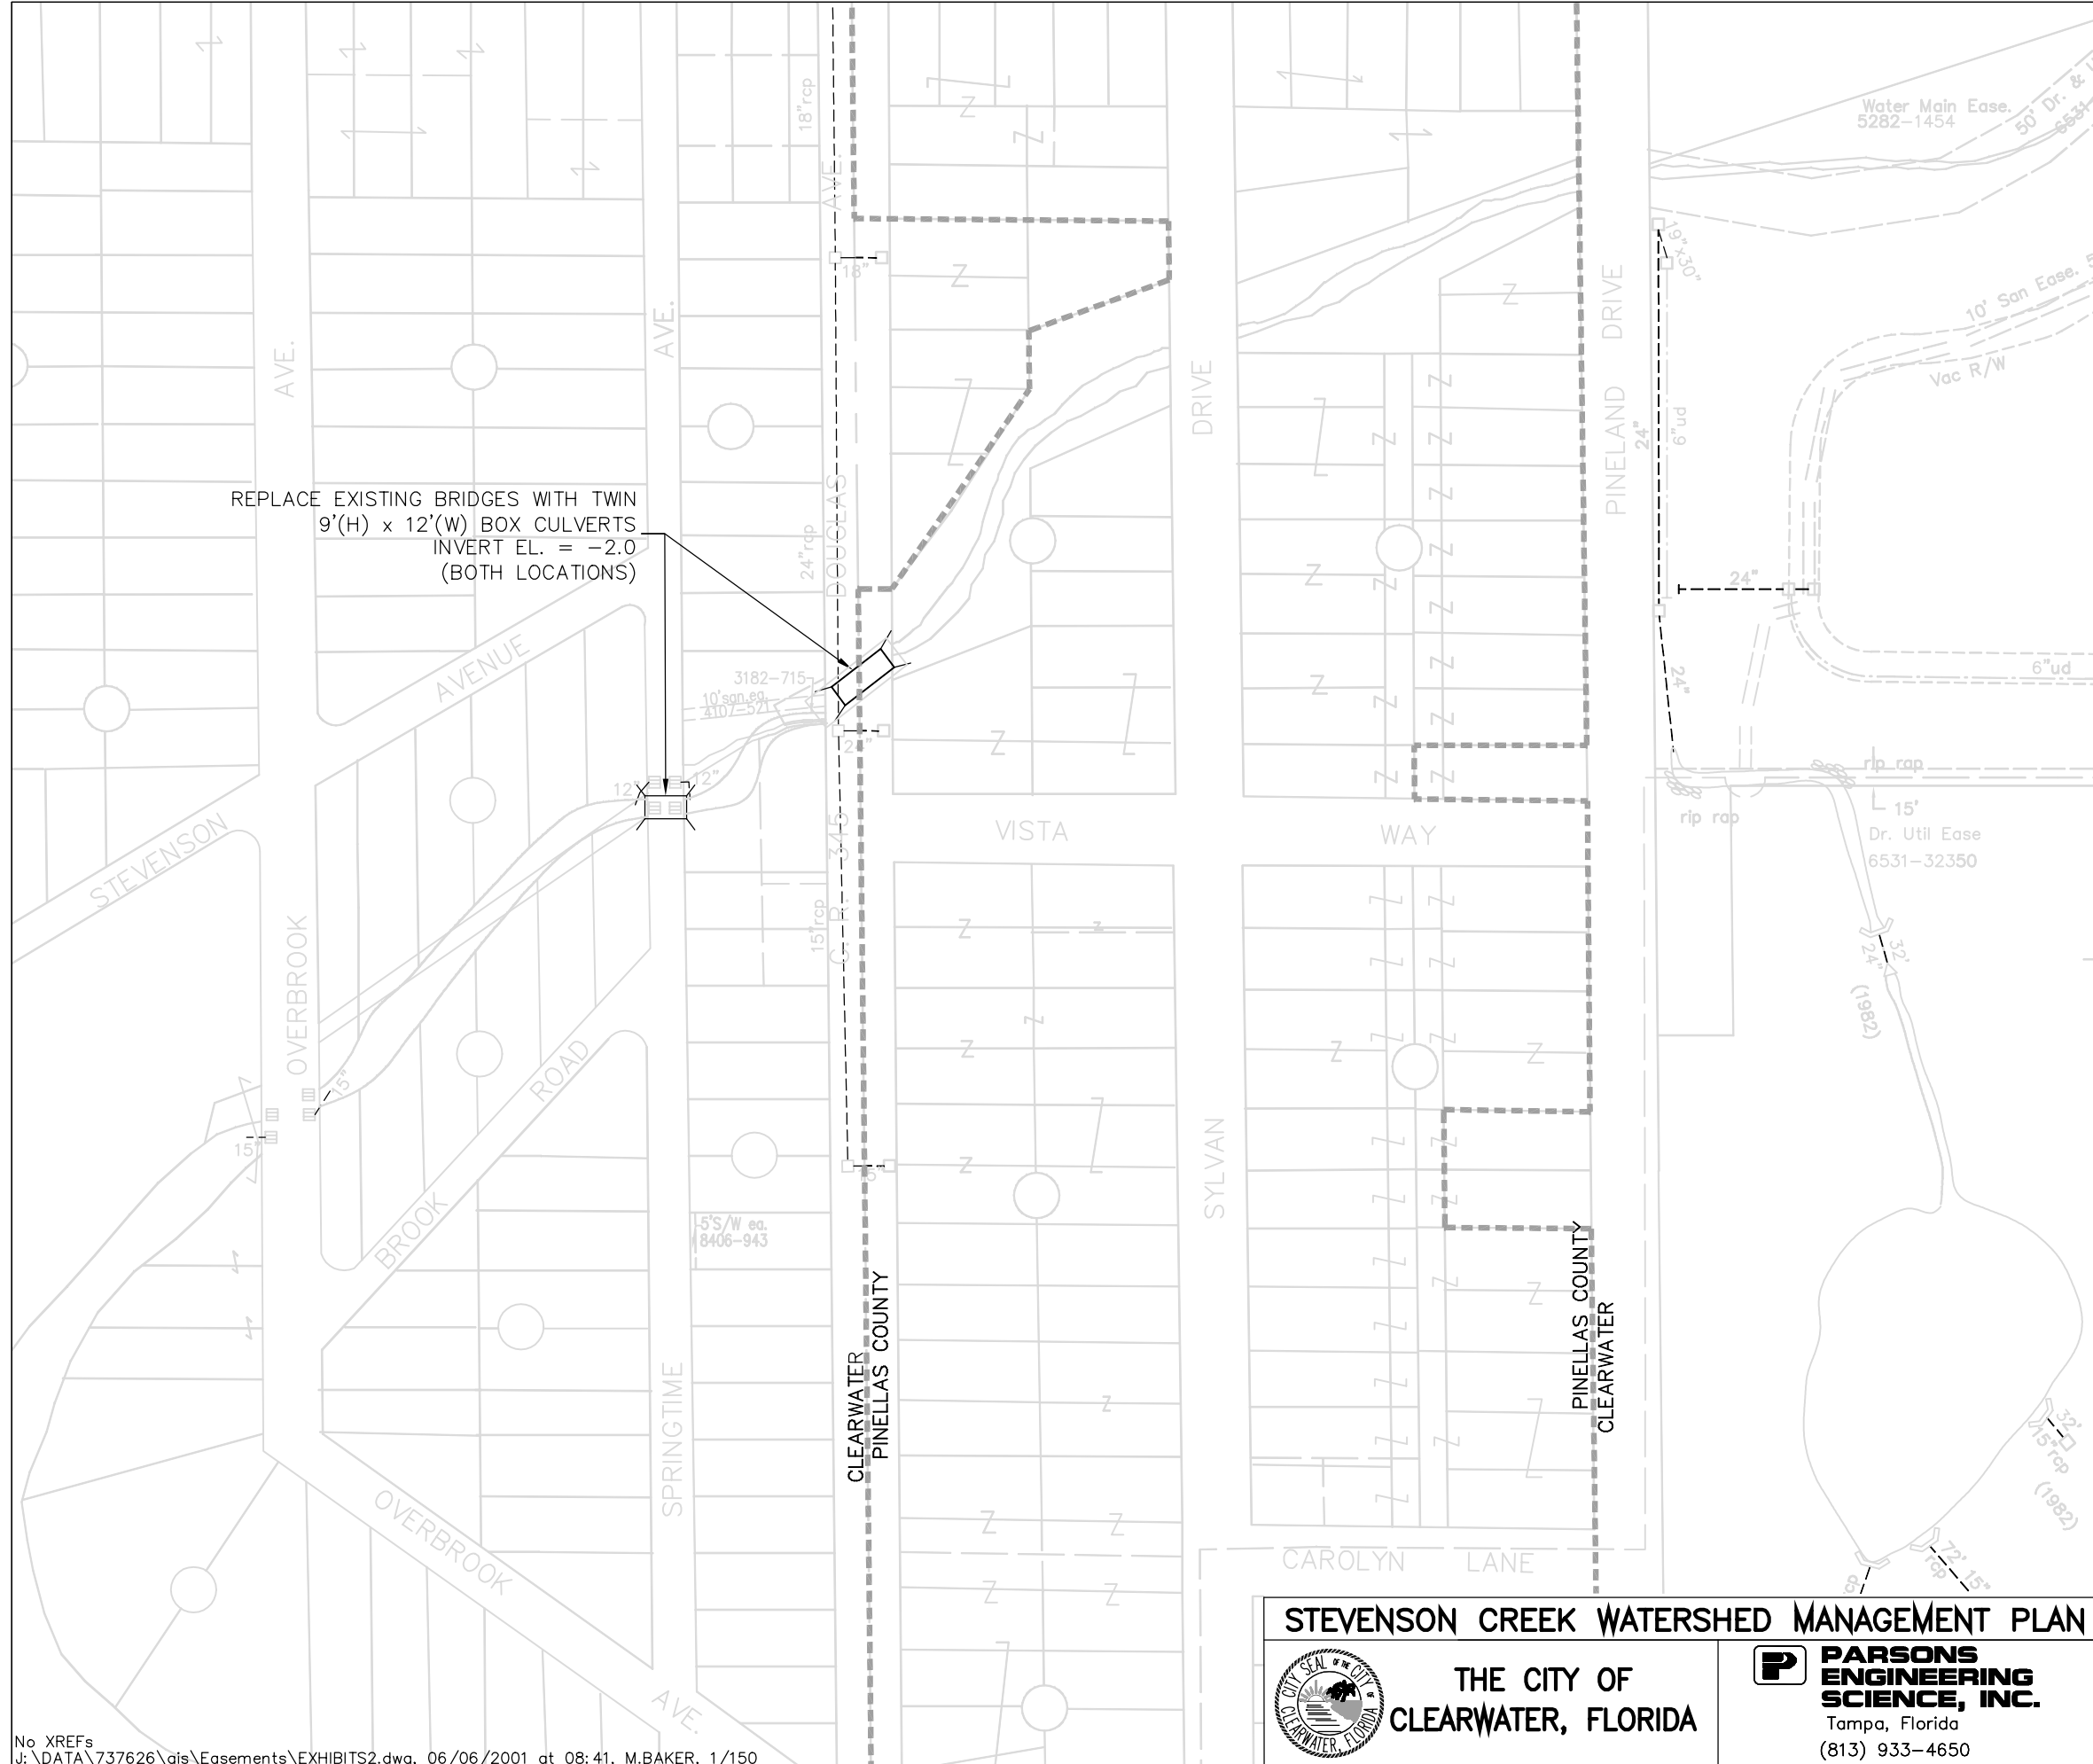

REPLACE EXISTING BRIDGES WITH TWIN 9'(H) x 12'(W) BOX CULVERTS INVERT EL. = -2.0 (BOTH LOCATIONS)

STEVENSON CREEK WATERSHED MANAGEMENT PLAN



THE CITY OF CLEARWATER, FLORIDA



PARSONS ENGINEERING SCIENCE, INC. Tampa, Florida (813) 933-4650

FIGURE 3.1-5

PROJECT 1B REPLACEMENT OF BRIDGES AT SPRINGTIME AVE & DOUGLAS AVE OVER SPRING BRANCH

No XREFs J:\DATA\737626\gis\Easements\EXHIBITS2.dwg, 06/06/2001 at 08:41, M.BAKER, 1/150