


SCALE: 1"=150'

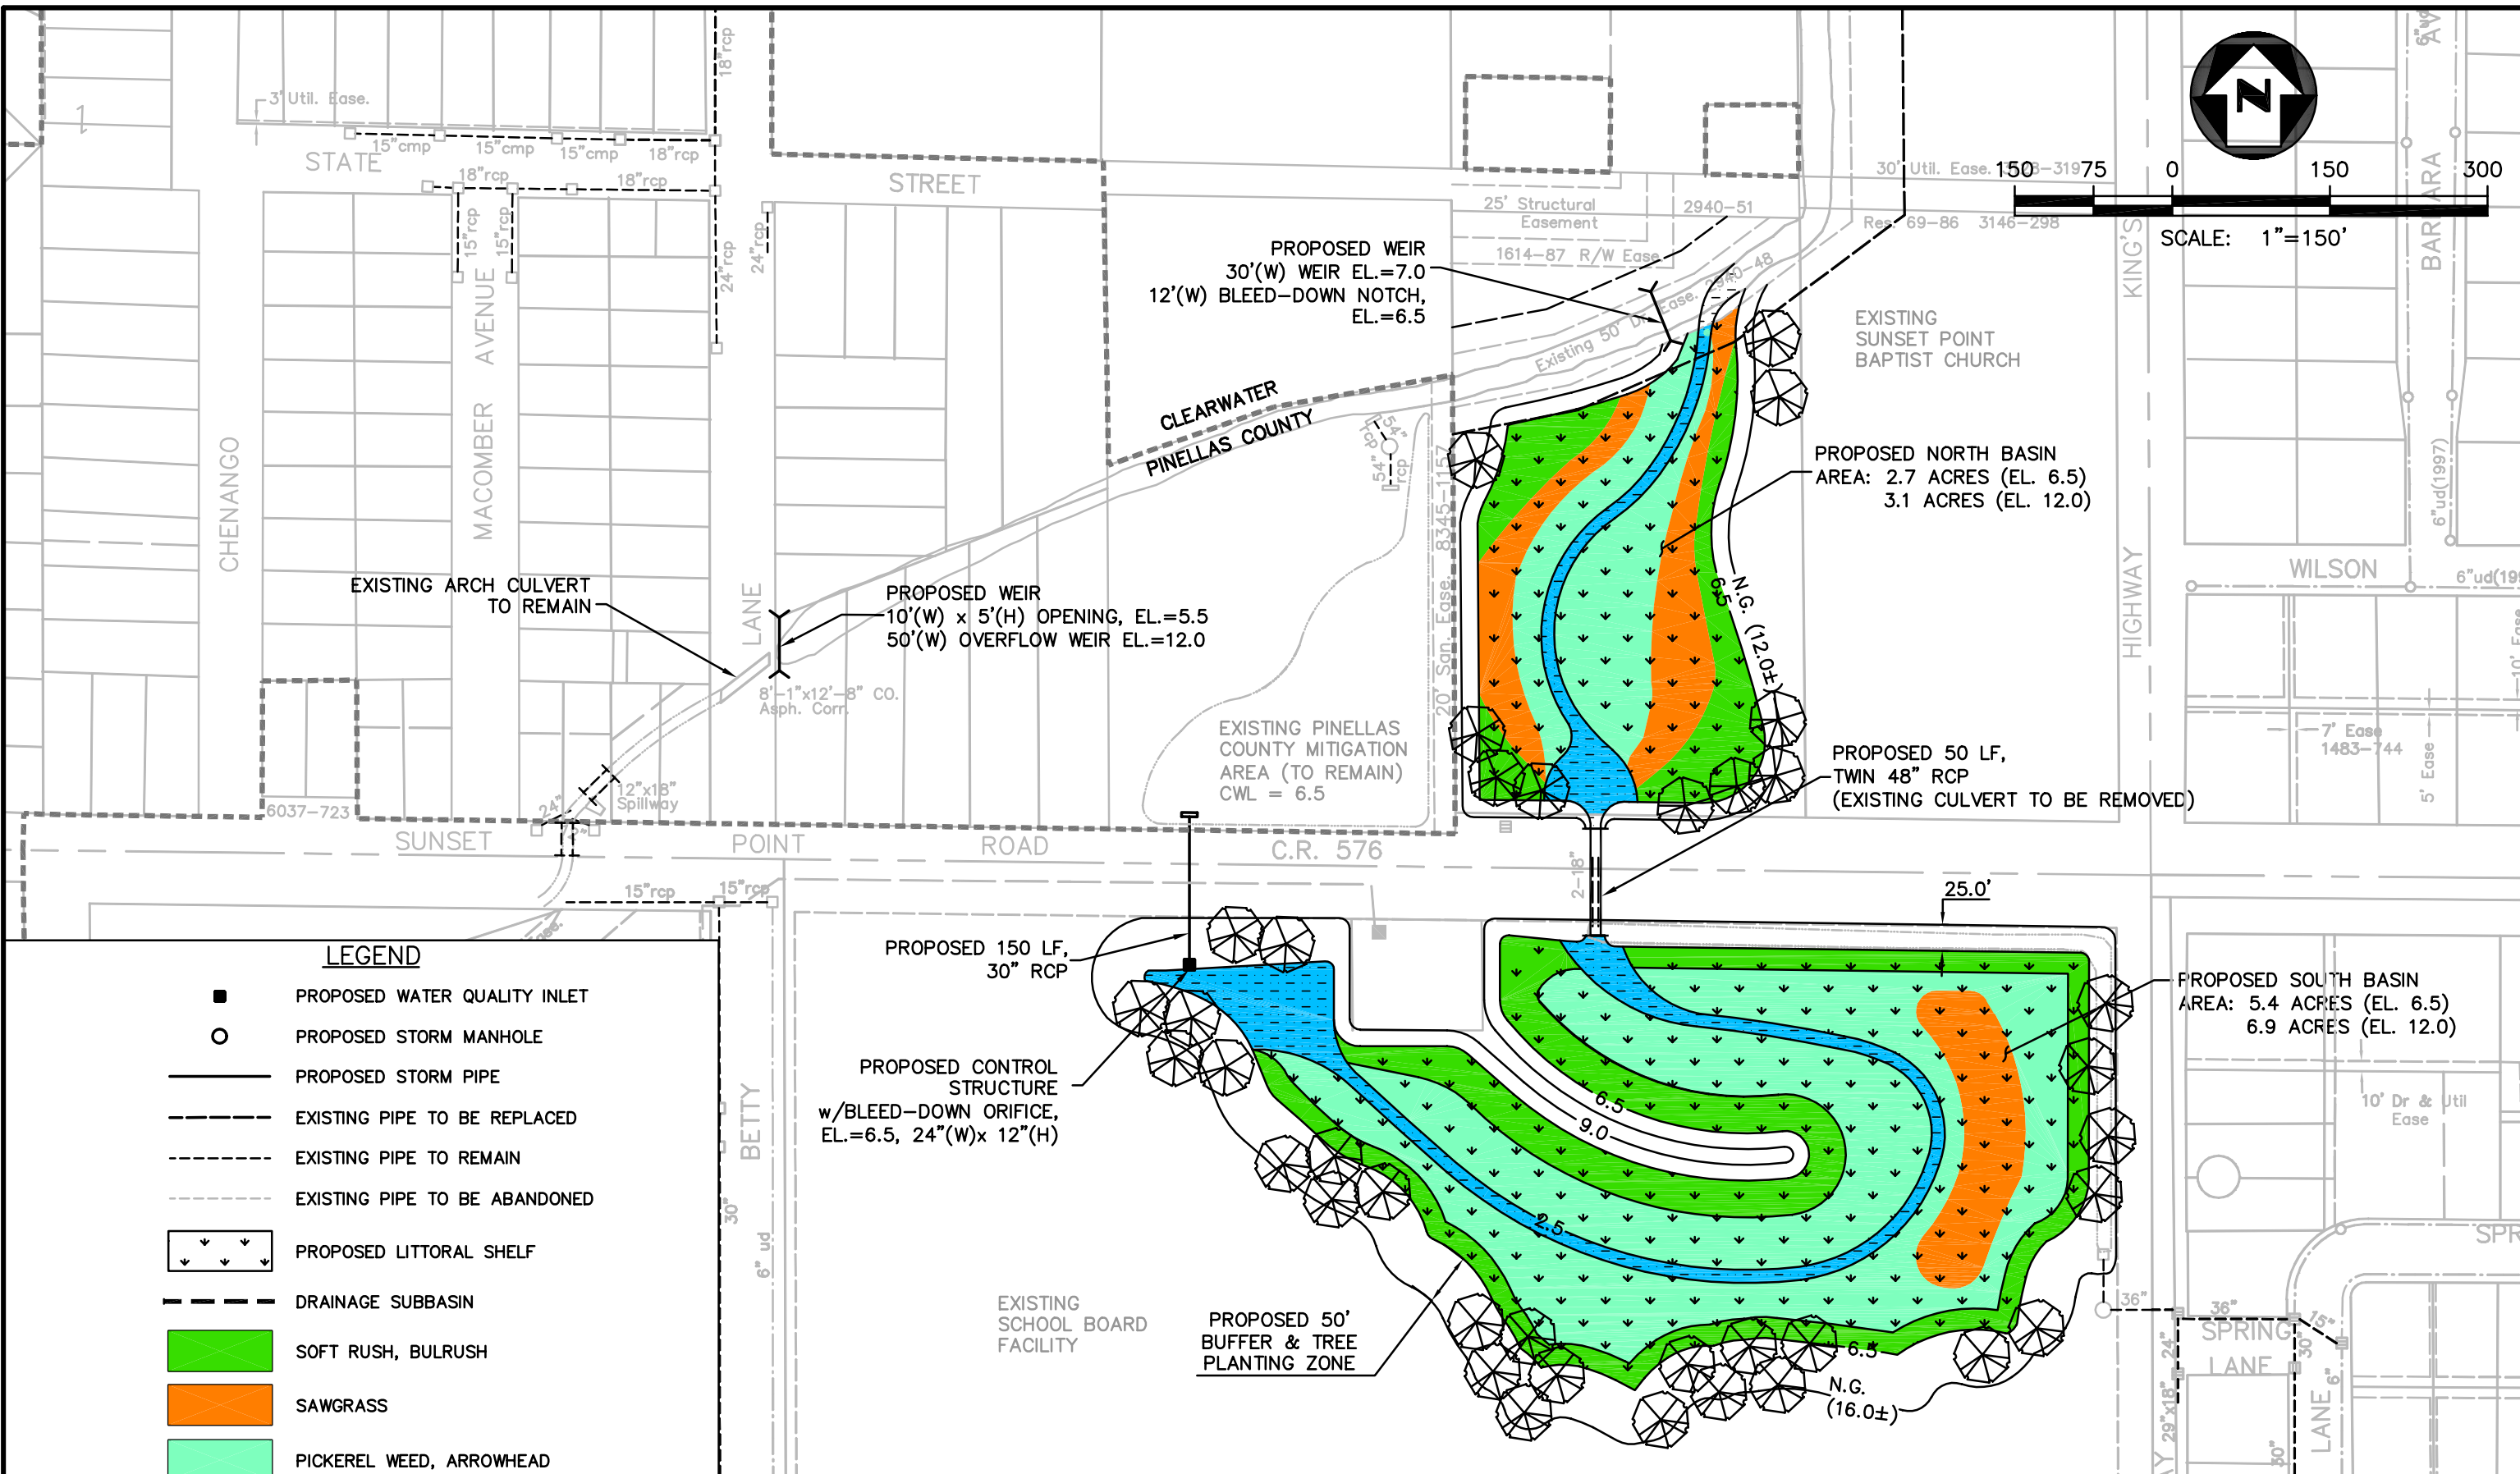

LEGEND

- PROPOSED WATER QUALITY INLET
- PROPOSED STORM MANHOLE
- PROPOSED STORM PIPE
- - - EXISTING PIPE TO BE REPLACED
- - - EXISTING PIPE TO REMAIN
- - - EXISTING PIPE TO BE ABANDONED
- ▾ ▾ ▾ PROPOSED LITTORAL SHELF
- - - DRAINAGE SUBBASIN
- SOFT RUSH, BULRUSH
- SAWGRASS
- PICKEREL WEED, ARROWHEAD
- OPEN WATER
- ⊗ PROPOSED TREE

STEVENSON CREEK WATERSHED MANAGEMENT PLAN

FIGURE 3.1-6

THE CITY OF
CLEARWATER, FLORIDA

PARSONS ENGINEERING SCIENCE, INC.
Tampa, Florida
(813) 933-4650

**PROJECT 1C SPRING BRANCH
STORMWATER
DETENTION BASIN**

No XREFs
J:\DATA\737626\gis\Easements\EXHIBITS2.dwg, 06/06/2001 at 08:40, M.BAKER, 1/150