


2 AND 3 LANE ROAD

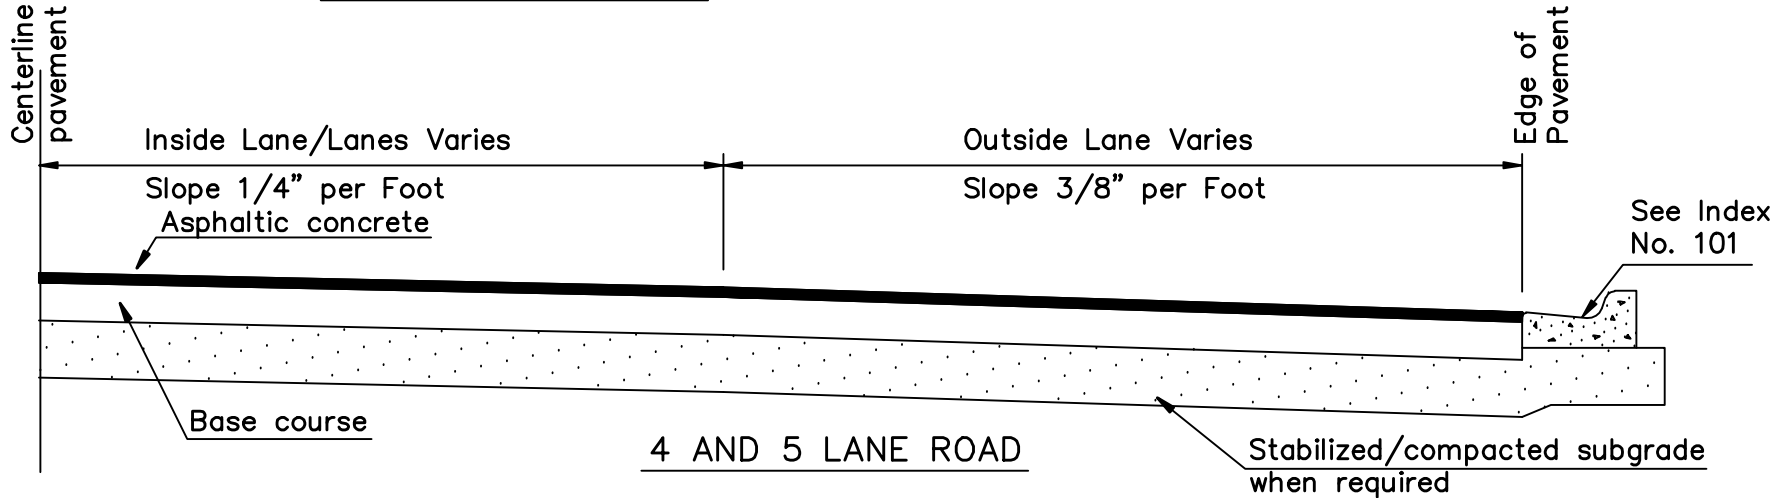

TYPICAL STREET SECTION

CITY INDEX NO. 102; 1 OF 1
N.T.S.

NOTES:

1. Pavement materials and thickness, and base materials and thickness will be stated in construction drawings and scope of the work.
2. See construction drawings for curb type and lane widths.

				CITY OF CLEARWATER, FLORIDA ENGINEERING DEPARTMENT		
				REDRAWN BY Novo	TYPICAL STREET SECTION	DATE 01/09
				CHECKED BY R.C.S.		INDEX NO. 102
REV.	DATE	DESCRIPTION	APP.	DESIGNED BY T.C.J.		1 OF 1